


TOWNLAND	KEELTY	CRANNAGHMORE
LAND OWNER OR REPUTED LAND OWNER		
OCCUPIER		
WAYLEAVE No.		
WAYLEAVE LENGTH		
SECTION	00	00
FOLIO	RN14489F	UNKNOWN

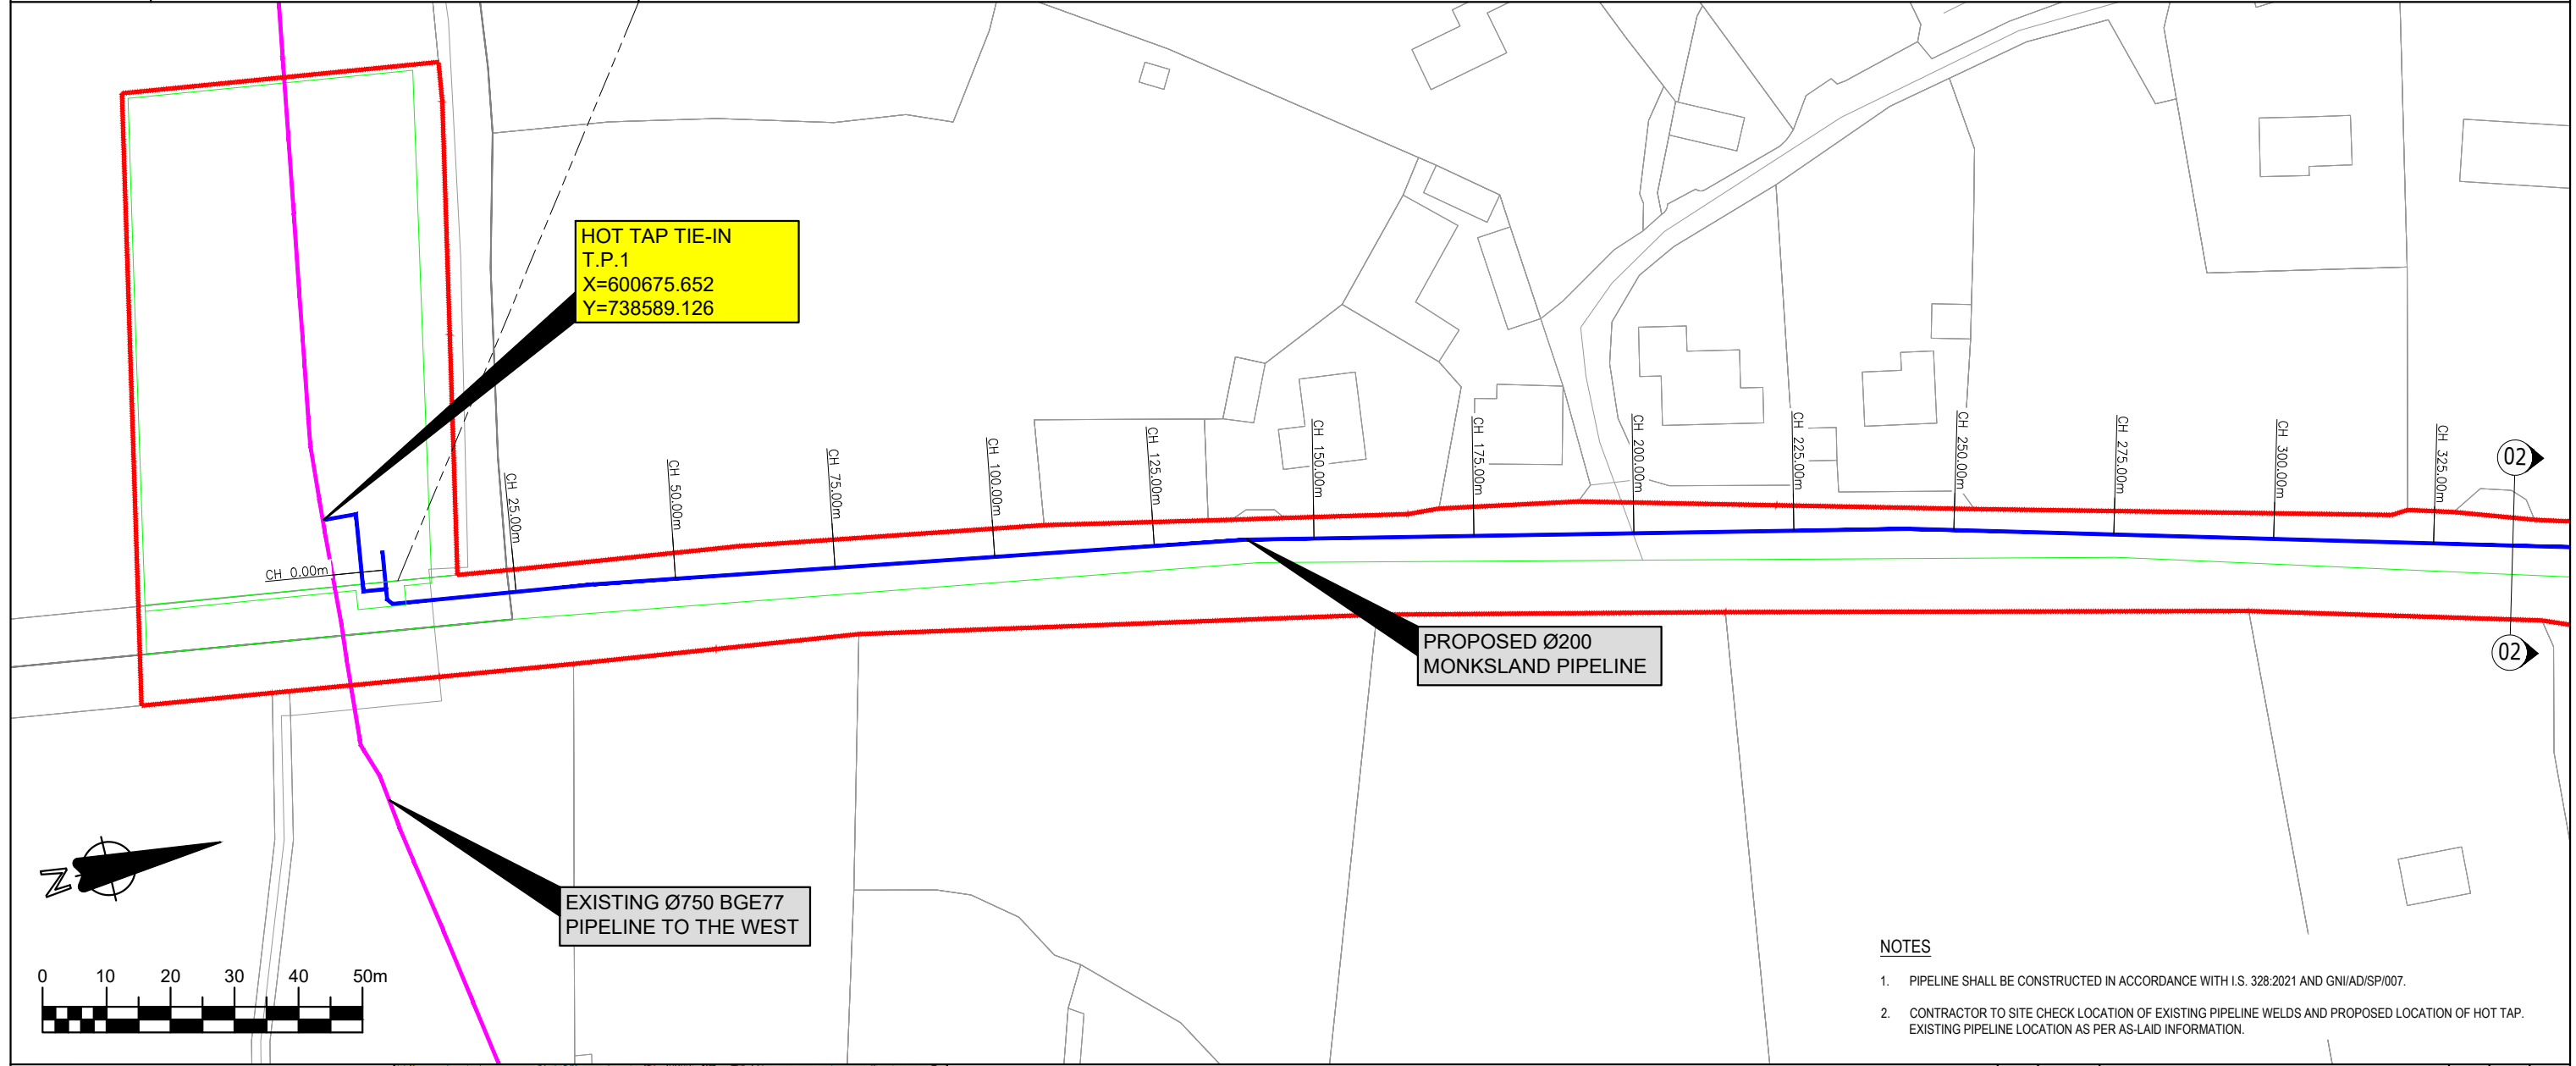

NOTES

1. PIPELINE SHALL BE CONSTRUCTED IN ACCORDANCE WITH I.S. 328:2021 AND GNI/ADI/SP/007.
2. CONTRACTOR TO SITE CHECK LOCATION OF EXISTING PIPELINE WELDS AND PROPOSED LOCATION OF HOT TAP. EXISTING PIPELINE LOCATION AS PER AS-LAID INFORMATION.


PROXIMITY DETAILS (IS328)

DIAMETER OF PIPE	219mm
DESIGN PRESSURE	85 BAR
PIPELINE WALL THICKNESS	12.7mm
PROXIMITY DISTANCE	3m

O.S. MAP Ref.: 3103, 3169

CYAL50342881
© National Mapping Division of Tailte Éireann.

SECTION 39A APPLICATION

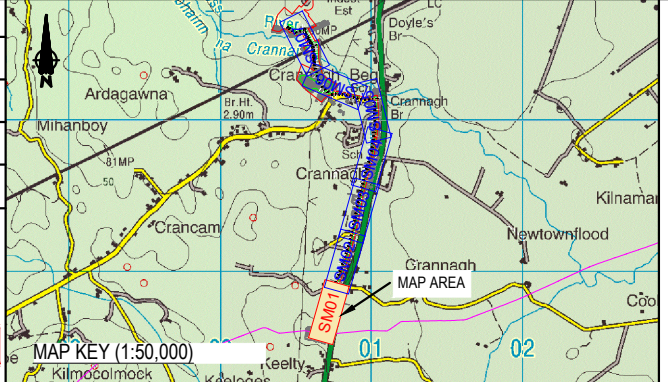

LEGEND

	PROPOSED PIPELINE		DISHED AERIAL MARKER POST	W	WELD NUMBER
	PLANNING CORRIDOR		CATHODIC PROTECTION	W	REPAIR WELD NUMBER
	EXISTING PIPELINE		C.P. SURFACE BOX	C	COVER TO PIPE / SERVICE
	EXTENT OF LICENCE AGREEMENT	RDX	ROAD CROSSING	SBR	SIDE BEND RIGHT
	MATCHLINE TO ADJOINING LOCATION MAP No.	RVX	RIVER CROSSING	SBL	SIDE BEND LEFT
	MARKER POST	T.P.	TRANSITION PUP	SAG	SAG BEND
	PLAIN AERIAL MARKER POST	L.D.	LAND DRAIN	OB	OVER BEND

REV	DATE	REVISION	BY	CHKD.	APPR.
A	23/08/24	SECTION 39A APPLICATION	DJM	TM	CS
Project:		46527931-Gas to Greener Ideas Athlone		DRAWN BY: D.MAILEY	
Title:		PIPELINE LOCATION MAP 01		CHECKED BY: T.MALONE	
Scale:		1:1000/A3		APPROVED BY: C.SMITH	
Status:		SECTION 39A		Drawing Number: 1379-01-DG-0021	
Sheet		01		02	

Fingleton White
Bridge Street Centre
Portlaoise
Co. Laois
Ireland
T: (00353)(0)57 866 5400
www.fingleton.ie

Gas Networks Ireland
P.O. Box 51,
Gasworks Road,
Cork,
Rep. of Ireland
T: +353 21 4534000