


| | | |
|----------------------------------|----------|--------------|
| TOWNLAND | KEELTY | CRANNAGHMORE |
| LAND OWNER OR REPUTED LAND OWNER | | |
| OCCUPIER | | |
| WAYLEAVE No. | | |
| WAYLEAVE LENGTH | | |
| SECTION | 00 | 00 |
| FOLIO | RN14489F | UNKNOWN |

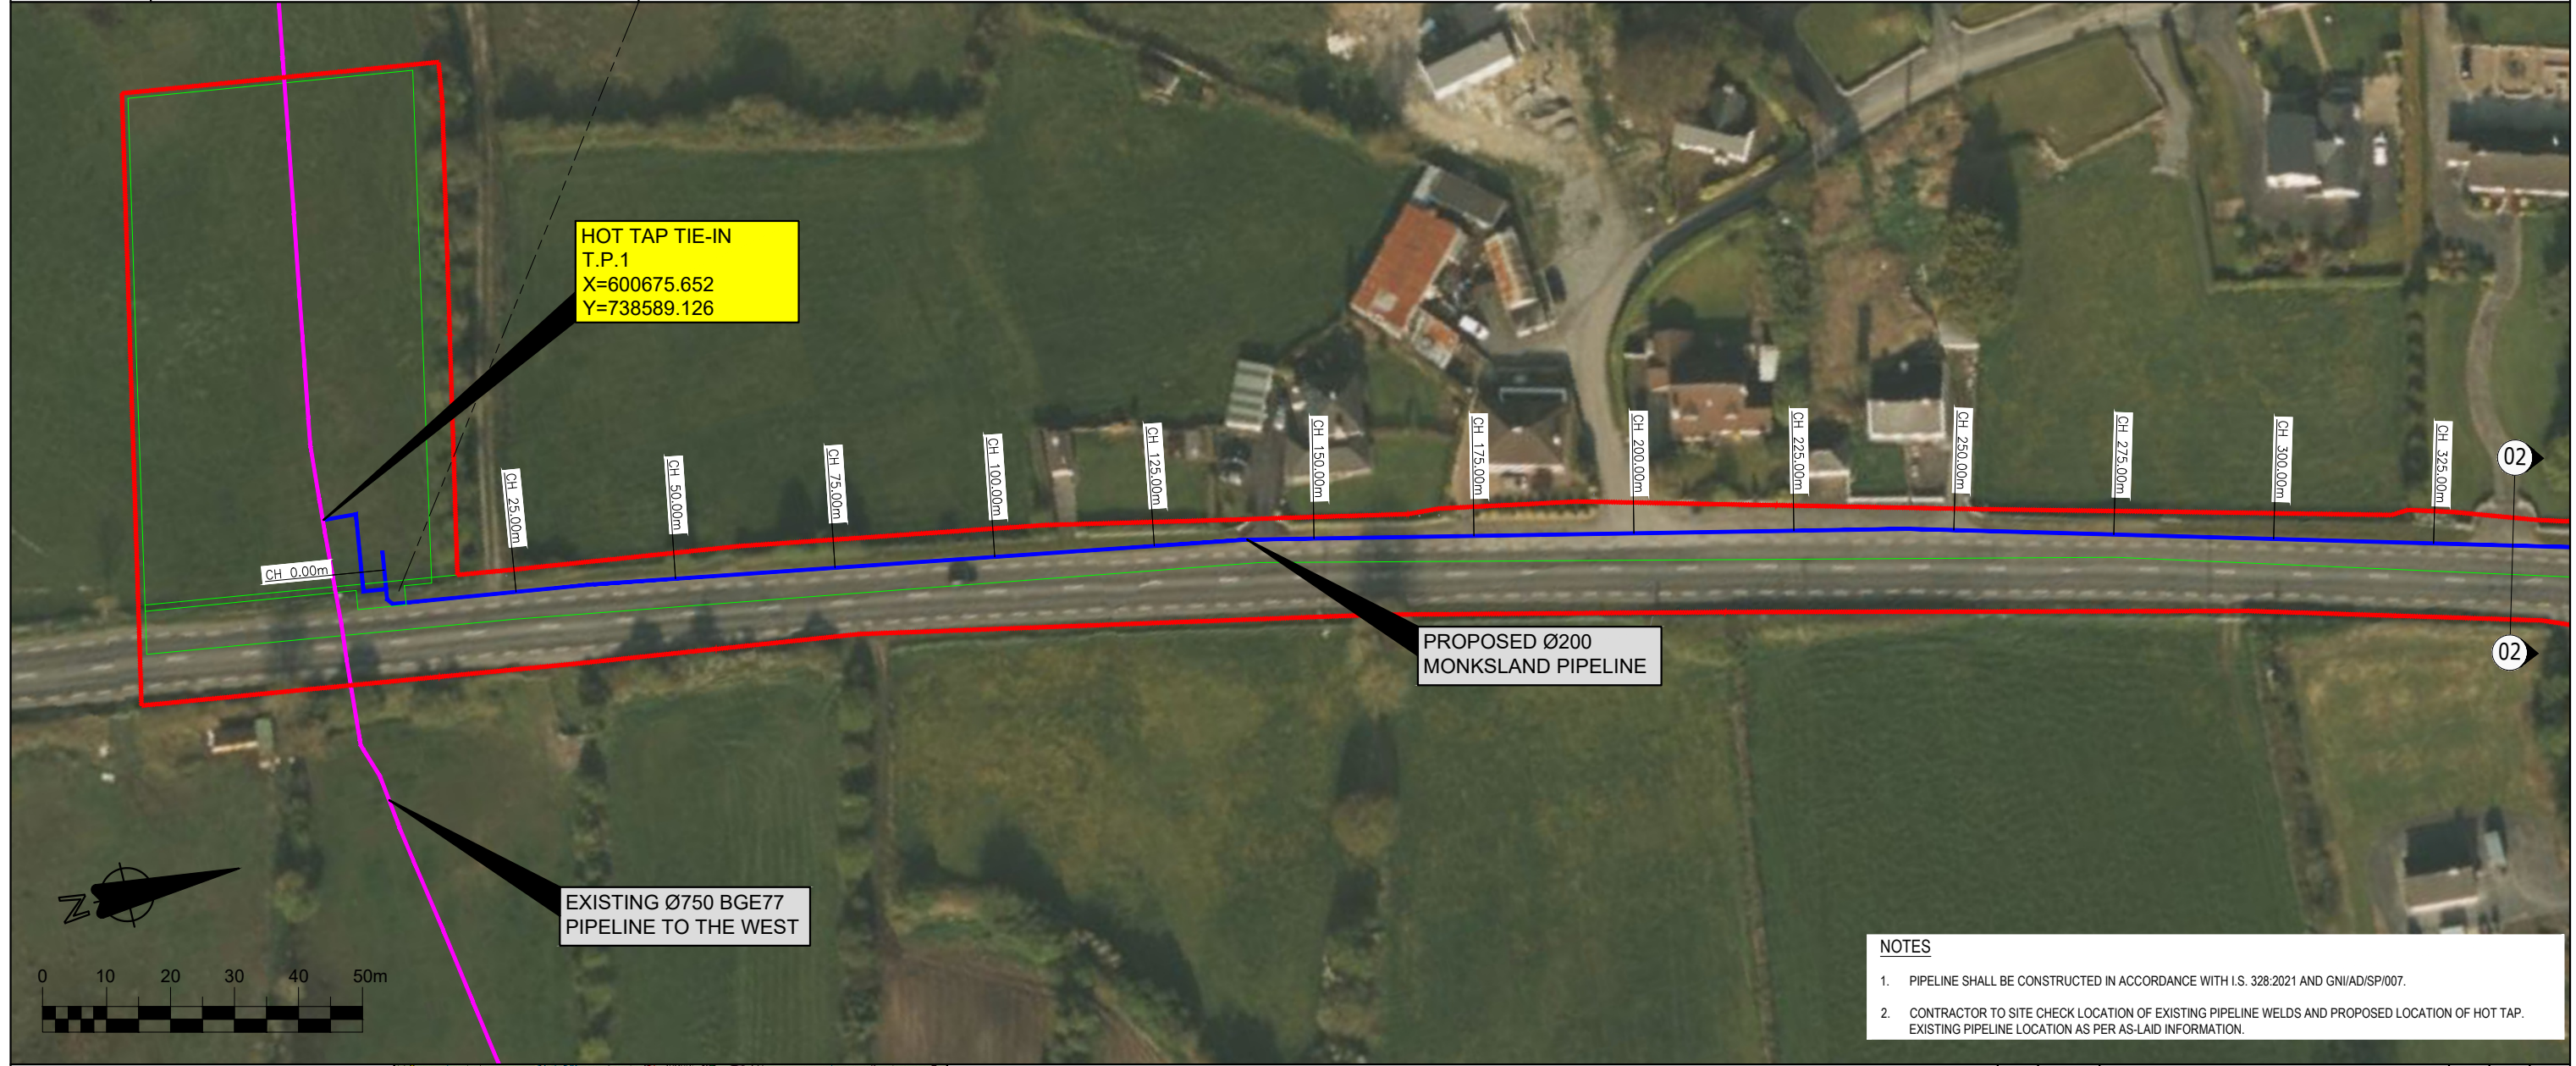

- NOTES**
- PIPELINE SHALL BE CONSTRUCTED IN ACCORDANCE WITH I.S. 328:2021 AND GNIAD/SP/007.
 - CONTRACTOR TO SITE CHECK LOCATION OF EXISTING PIPELINE WELDS AND PROPOSED LOCATION OF HOT TAP. EXISTING PIPELINE LOCATION AS PER AS-LAID INFORMATION.


PROXIMITY DETAILS (IS328)

| | |
|-------------------------|--------|
| DIAMETER OF PIPE | 219mm |
| DESIGN PRESSURE | 85 BAR |
| PIPELINE WALL THICKNESS | 12.7mm |
| PROXIMITY DISTANCE | 3m |

O.S. MAP Ref.: 3103, 3169

CYAL50342881
© National Mapping Division of Tailte Éireann.

SECTION 39A APPLICATION

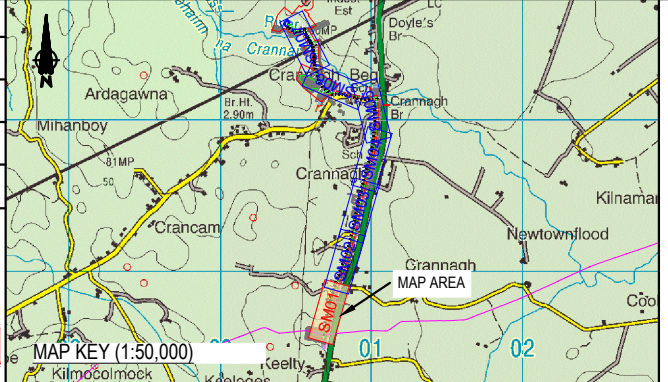

LEGEND

| | | | | | |
|--|---|------|---------------------------|-----|-------------------------|
| | PROPOSED PIPELINE | | DISHED AERIAL MARKER POST | W | WELD NUMBER |
| | PLANNING CORRIDOR | | CATHODIC PROTECTION | W | REPAIR WELD NUMBER |
| | EXISTING PIPELINE | | C.P. SURFACE BOX | C | COVER TO PIPE / SERVICE |
| | EXTENT OF LICENCE AGREEMENT | RDX | ROAD CROSSING | SBR | SIDE BEND RIGHT |
| | MATCHLINE TO ADJOINING LOCATION MAP No. | RVX | RIVER CROSSING | SBL | SIDE BEND LEFT |
| | MARKER POST | T.P. | TRANSITION PUP | SAG | SAG BEND |
| | PLAIN AERIAL MARKER POST | L.D. | LAND DRAIN | OB | OVER BEND |

| | | | | | |
|----------|----------|---------------------------------------|-----|---------------------------------|-------|
| REV | DATE | REVISION | BY | CHKD. | APPR. |
| A | 23/08/24 | SECTION 39A APPLICATION | DJM | TM | CS |
| Project: | | 46527931-Gas to Greener Ideas Athlone | | DRAWN BY: D.MALEY | |
| Title: | | PIPELINE LOCATION MAP 01 | | CHECKED BY: T.MALONE | |
| Scale: | | 1:1000/A3 | | APPROVED BY: C.SMITH | |
| Status: | | SECTION 39A | | Drawing Number: 1379-01-DG-0021 | |
| Sheet | | 02 | | Of | |