


TOWNLAND	CRANNAGHMORE
LAND OWNER OR REPUTED LAND OWNER	
OCCUPIER	
WAYLEAVE No.	
WAYLEAVE LENGTH	
SECTION	00
FOLIO	UNKNOWN

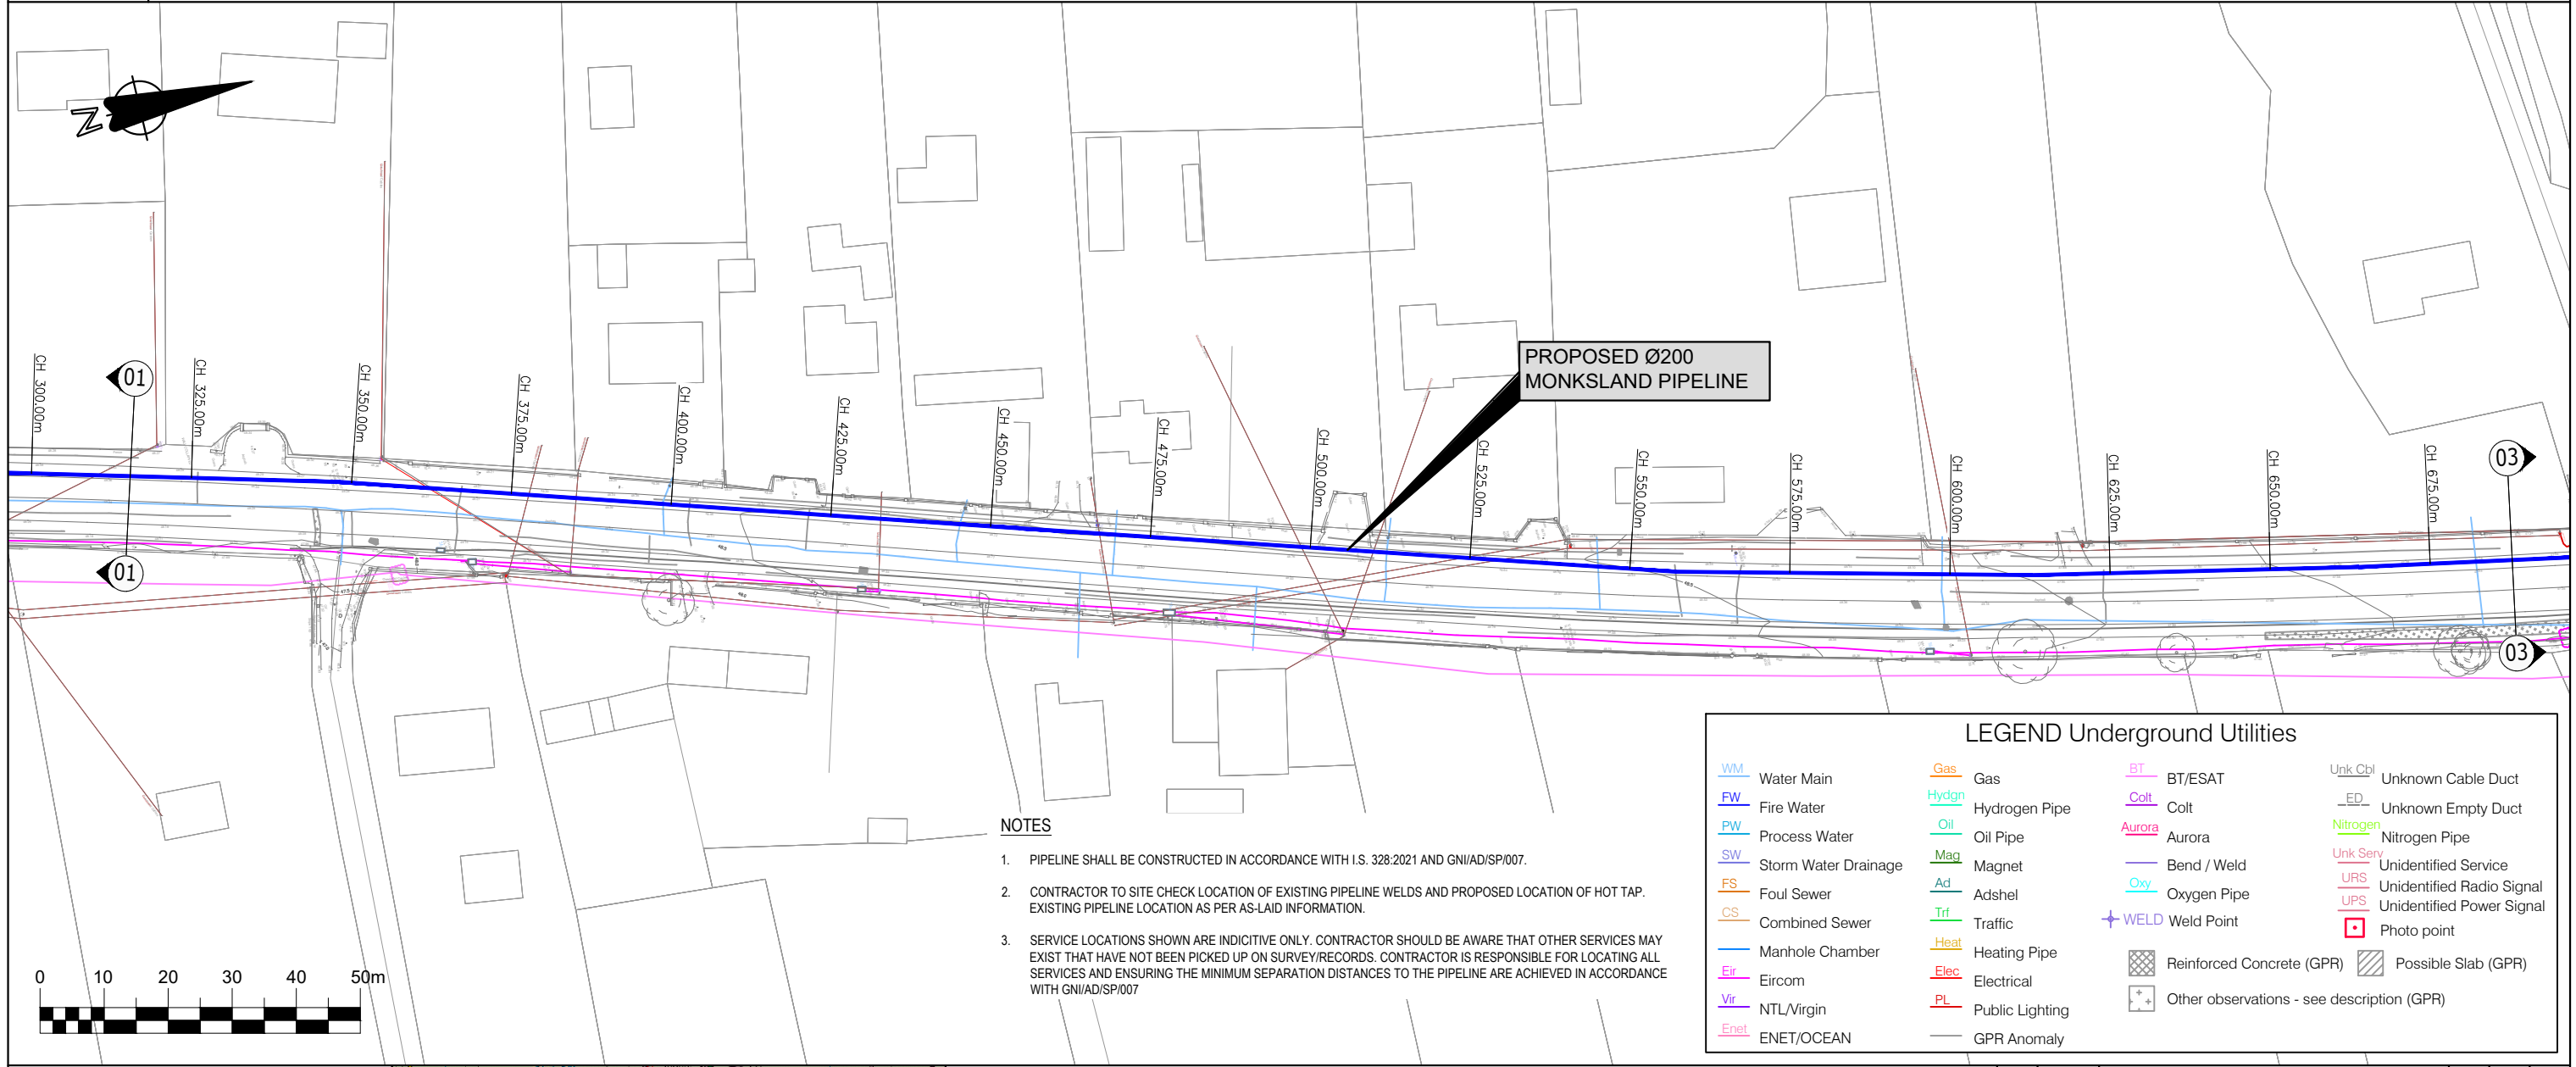

NOTES

1. PIPELINE SHALL BE CONSTRUCTED IN ACCORDANCE WITH I.S. 328:2021 AND GNI/AD/SP/007.
2. CONTRACTOR TO SITE CHECK LOCATION OF EXISTING PIPELINE WELDS AND PROPOSED LOCATION OF HOT TAP. EXISTING PIPELINE LOCATION AS PER AS-LAID INFORMATION.
3. SERVICE LOCATIONS SHOWN ARE INDICATIVE ONLY. CONTRACTOR SHOULD BE AWARE THAT OTHER SERVICES MAY EXIST THAT HAVE NOT BEEN PICKED UP ON SURVEY/RECORDS. CONTRACTOR IS RESPONSIBLE FOR LOCATING ALL SERVICES AND ENSURING THE MINIMUM SEPARATION DISTANCES TO THE PIPELINE ARE ACHIEVED IN ACCORDANCE WITH GNI/AD/SP/007

LEGEND Underground Utilities

WM Water Main	Gas Gas	BT BT/ESAT	Unk Cbl Unknown Cable Duct
FW Fire Water	Hydgn Hydrogen Pipe	Colt Colt	-ED Unknown Empty Duct
PW Process Water	Oil Oil Pipe	Aurora Aurora	Nitrogen Nitrogen Pipe
SW Storm Water Drainage	Mag Magnet	Bend / Weld Bend / Weld	Unk Serv Unidentified Service
FS Foul Sewer	Ad Adshel	Oxy Oxygen Pipe	URS Unidentified Radio Signal
CS Combined Sewer	Trf Traffic	+ WELD Weld Point	UPS Unidentified Power Signal
Manhole Chamber Manhole Chamber	Heat Heating Pipe	Reinforced Concrete (GPR) Reinforced Concrete (GPR)	Photo point Photo point
Eir Eircom	Elec Electrical	Possible Slab (GPR) Possible Slab (GPR)	
Vir NTL/Virgin	PL Public Lighting	Other observations - see description (GPR) Other observations - see description (GPR)	
Enet ENET/OCEAN	GPR Anomaly GPR Anomaly		


PROXIMITY DETAILS (IS328)

DIAMETER OF PIPE	219mm
DESIGN PRESSURE	85 BAR
PIPELINE WALL THICKNESS	12.7mm
PROXIMITY DISTANCE	3m

O.S. MAP Ref.: 3103, 3169

CYAL50342881
© National Mapping Division of Tailte Éireann.

SECTION 39A APPLICATION

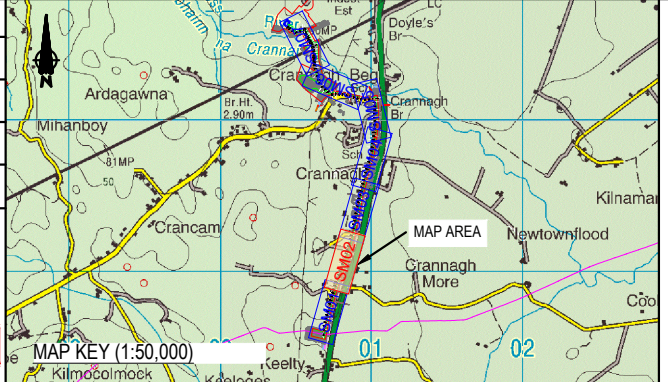

LEGEND

PROPOSED PIPELINE	PLANNING CORRIDOR	EXISTING PIPELINE	EXTENT OF LICENCE AGREEMENT
MATCHLINE TO ADJOINING LOCATION MAP No.	MARKER POST	PLAIN AERIAL MARKER POST	
DISHED AERIAL MARKER POST	CATHODIC PROTECTION	C.P. SURFACE BOX	ROAD CROSSING
RIVER CROSSING	TRANSITION PUP	LAND DRAIN	WELD NUMBER
WELD NUMBER	REPAIR WELD NUMBER	COVER TO PIPE / SERVICE	SIDE BEND RIGHT
SIDE BEND LEFT	SAG BEND	OVER BEND	

REV	DATE	REVISION	BY	CHKD.	APPR.
A	23/08/24	SECTION 39A APPLICATION	DJM	TM	CS
Project: 46527931-Gas to Greener Ideas Athlone			DRAWN BY: D.MALEY	P.O. Box 51, Gasworks Road, Cork, Rep. of Ireland T: +353 21 4534000	
Title: PIPELINE LOCATION MAP 02			CHECKED BY: T.MALONE	APPROVED BY: C.SMITH	
Scale: 1:1000/A3	Status: SECTION 39A	Drawing Number: 1379-01-DG-0022	Sheet 03 of 03		