


TOWNLAND	CRANNAGHMORE
LAND OWNER OR REPUTED LAND OWNER	
OCCUPIER	
WAYLEAVE No.	
WAYLEAVE LENGTH	
SECTION	00
FOLIO	UNKNOWN

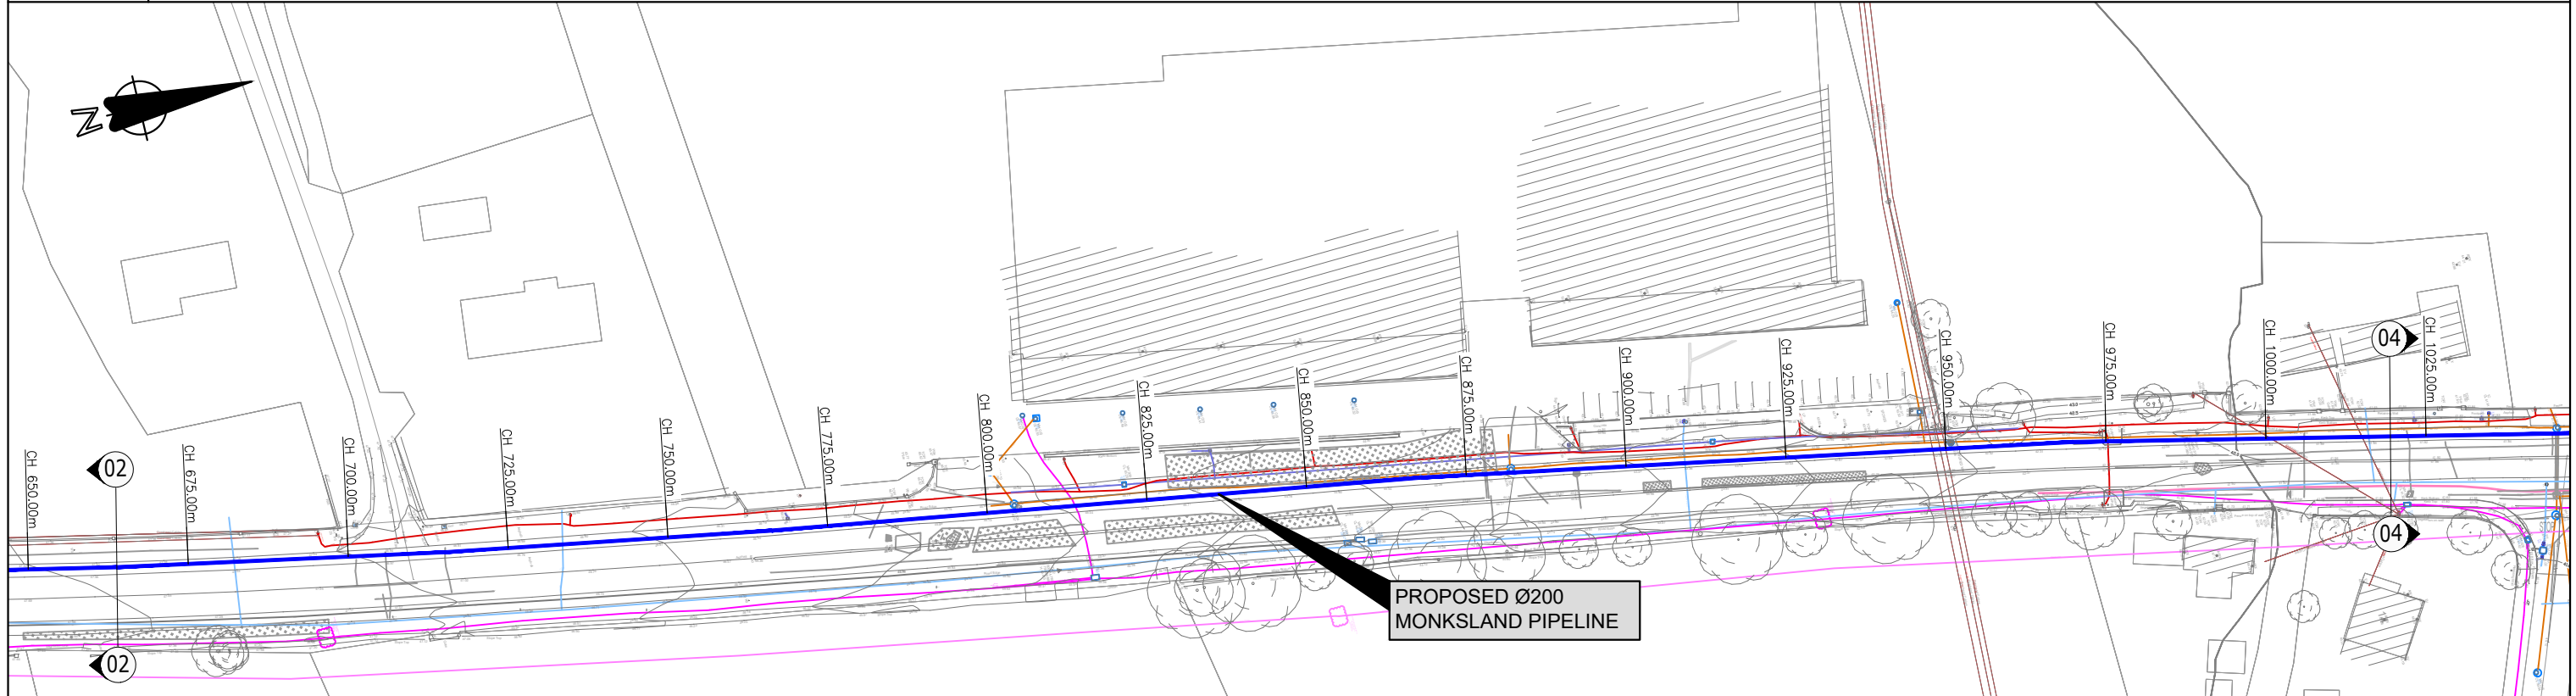

NOTES

1. PIPELINE SHALL BE CONSTRUCTED IN ACCORDANCE WITH I.S. 328:2021 AND GNI/AD/SP/007.
2. CONTRACTOR TO SITE CHECK LOCATION OF EXISTING PIPELINE WELDS AND PROPOSED LOCATION OF HOT TAP. EXISTING PIPELINE LOCATION AS PER AS-LAID INFORMATION.
3. SERVICE LOCATIONS SHOWN ARE INDICATIVE ONLY. CONTRACTOR SHOULD BE AWARE THAT OTHER SERVICES MAY EXIST THAT HAVE NOT BEEN PICKED UP ON SURVEY/RECORDS. CONTRACTOR IS RESPONSIBLE FOR LOCATING ALL SERVICES AND ENSURING THE MINIMUM SEPARATION DISTANCES TO THE PIPELINE ARE ACHIEVED IN ACCORDANCE WITH GNI/AD/SP/007

LEGEND Underground Utilities

WM Water Main	Gas Gas	BT BT/ESAT	Unk Cbl Unknown Cable Duct
FW Fire Water	Hydgrn Hydrogen Pipe	Colt Colt	-ED Unknown Empty Duct
PW Process Water	Oil Oil Pipe	Aurora Aurora	Nitrogen Nitrogen Pipe
SW Storm Water Drainage	Mag Magnet	Bend / Weld Bend / Weld	Unk Serv Unidentified Service
FS Foul Sewer	Ad Adshel	Oxy Oxygen Pipe	URS Unidentified Radio Signal
CS Combined Sewer	Trf Traffic	+ WELD Weld Point	UPS Unidentified Power Signal
Manhole Chamber	Heat Heating Pipe	Reinforced Concrete (GPR)	Photo point
Eircom	Elec Electrical	Possible Slab (GPR)	
NTL/Virgin	PL Public Lighting	Other observations - see description (GPR)	
ENET/OCEAN	GPR Anomaly		


PROXIMITY DETAILS (IS328)

DIAMETER OF PIPE	219mm
DESIGN PRESSURE	85 BAR
PIPELINE WALL THICKNESS	12.7mm
PROXIMITY DISTANCE	3m

O.S. MAP Ref.: 3103, 3169

CYAL50342881
© National Mapping Division of Tailte Éireann.

SECTION 39A APPLICATION

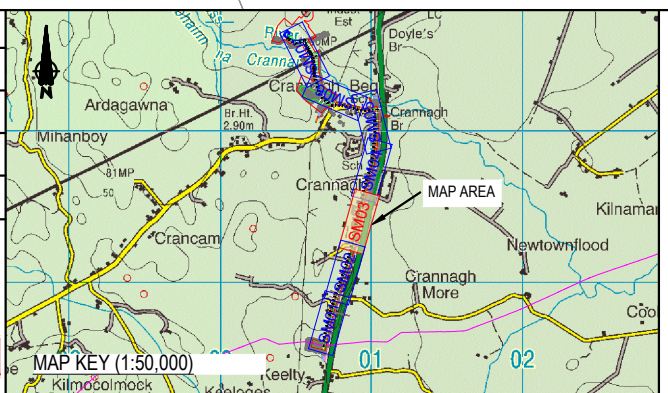

LEGEND

	PROPOSED PIPELINE		DISHED AERIAL MARKER POST	W	WELD NUMBER
	PLANNING CORRIDOR		CATHODIC PROTECTION	W	REPAIR WELD NUMBER
	EXISTING PIPELINE		C.P. SURFACE BOX	C	COVER TO PIPE / SERVICE
	EXTENT OF LICENCE AGREEMENT	RDX	ROAD CROSSING	SBR	SIDE BEND RIGHT
	MATCHLINE TO ADJOINING LOCATION MAP No.	RVX	RIVER CROSSING	SBL	SIDE BEND LEFT
	MARKER POST	T.P.	TRANSITION PUP	SAG	SAG BEND
	PLAIN AERIAL MARKER POST	L.D.	LAND DRAIN	OB	OVER BEND

REV	DATE	REVISION	BY	CHKD.	APPR.
A	23/08/24	SECTION 39A APPLICATION	DJM	TM	CS

Client: **Gas Networks Ireland**

Project: **46527931-Gas to Greener Ideas Athlone**

Drawn by: D.MALEY
Checked by: T.MALONE
Approved by: C.SMITH

Title: **PIPELINE LOCATION MAP 03**

Scale: 1:1000/A3 | Status: SECTION 39A | Drawing Number: 1379-01-DG-0023 | Sheet 03 of 03