

TOWNLAND	CRANNAGHMORE
LAND OWNER OR REPUTED LAND OWNER	
OCCUPIER	
WAYLEAVE No.	
WAYLEAVE LENGTH	
SECTION	00
FOLIO	UNKNOWN



- NOTES**
- PIPELINE SHALL BE CONSTRUCTED IN ACCORDANCE WITH I.S. 328:2021 AND GNI/ADI/SP/007.
 - CONTRACTOR TO SITE CHECK LOCATION OF EXISTING PIPELINE WELDS AND PROPOSED LOCATION OF HOT TAP. EXISTING PIPELINE LOCATION AS PER AS-LAID INFORMATION.


PROXIMITY DETAILS (IS328)

DIAMETER OF PIPE	219mm
DESIGN PRESSURE	85 BAR
PIPELINE WALL THICKNESS	12.7mm
PROXIMITY DISTANCE	3m

O.S. MAP Ref.: 3103, 3169

CYAL50342881
© National Mapping Division of Tailte Éireann.

SECTION 39A APPLICATION

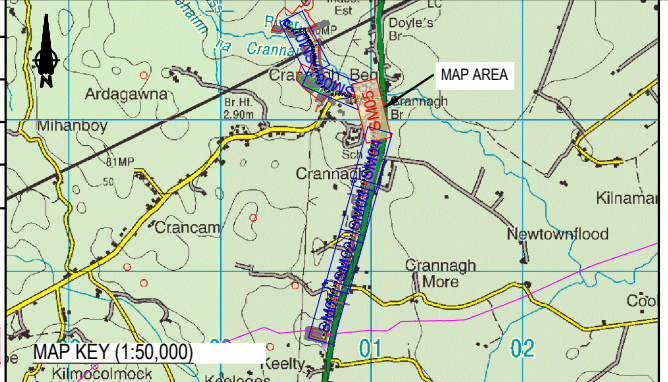

LEGEND

	PROPOSED PIPELINE		DISHED AERIAL MARKER POST		WELD NUMBER
	PLANNING CORRIDOR		CATHODIC PROTECTION		REPAIR WELD NUMBER
	EXISTING PIPELINE		C.P. SURFACE BOX		COVER TO PIPE / SERVICE
	EXTENT OF LICENCE AGREEMENT		ROAD CROSSING		SIDE BEND RIGHT
	MATCHLINE TO ADJOINING LOCATION MAP No.		RIVER CROSSING		SIDE BEND LEFT
	MARKER POST		TRANSITION PUP		SAG BEND
	PLAIN AERIAL MARKER POST		LAND DRAIN		OVER BEND

REV	DATE	REVISION	BY	CHKD.	APPR.
A	23/08/24	SECTION 39A APPLICATION	DJM	TM	CS

Project: 46527931-Gas to Greener Ideas Athlone

Client: Gas Networks Ireland

Drawn By: D.MALEY
Checked By: T.MALONE
Approved By: C.SMITH

Title: PIPELINE LOCATION MAP 05

Scale: 1:1000/A3 | Status: SECTION 39A | Drawing Number: 1379-01-DG-0025 | Sheet 02 of 03