


TOWNLAND	CRANNAGH BEG			MONKSLAND			
LAND OWNER OR REPUTED LAND OWNER							
OCCUPIER							
WAYLEAVE No.							
WAYLEAVE LENGTH							
SECTION	00	01	02	03	03	03	
FOLIO	RN1941F	RN25705N	RN10217F	RN10217F	RN37237F	RN37237F	

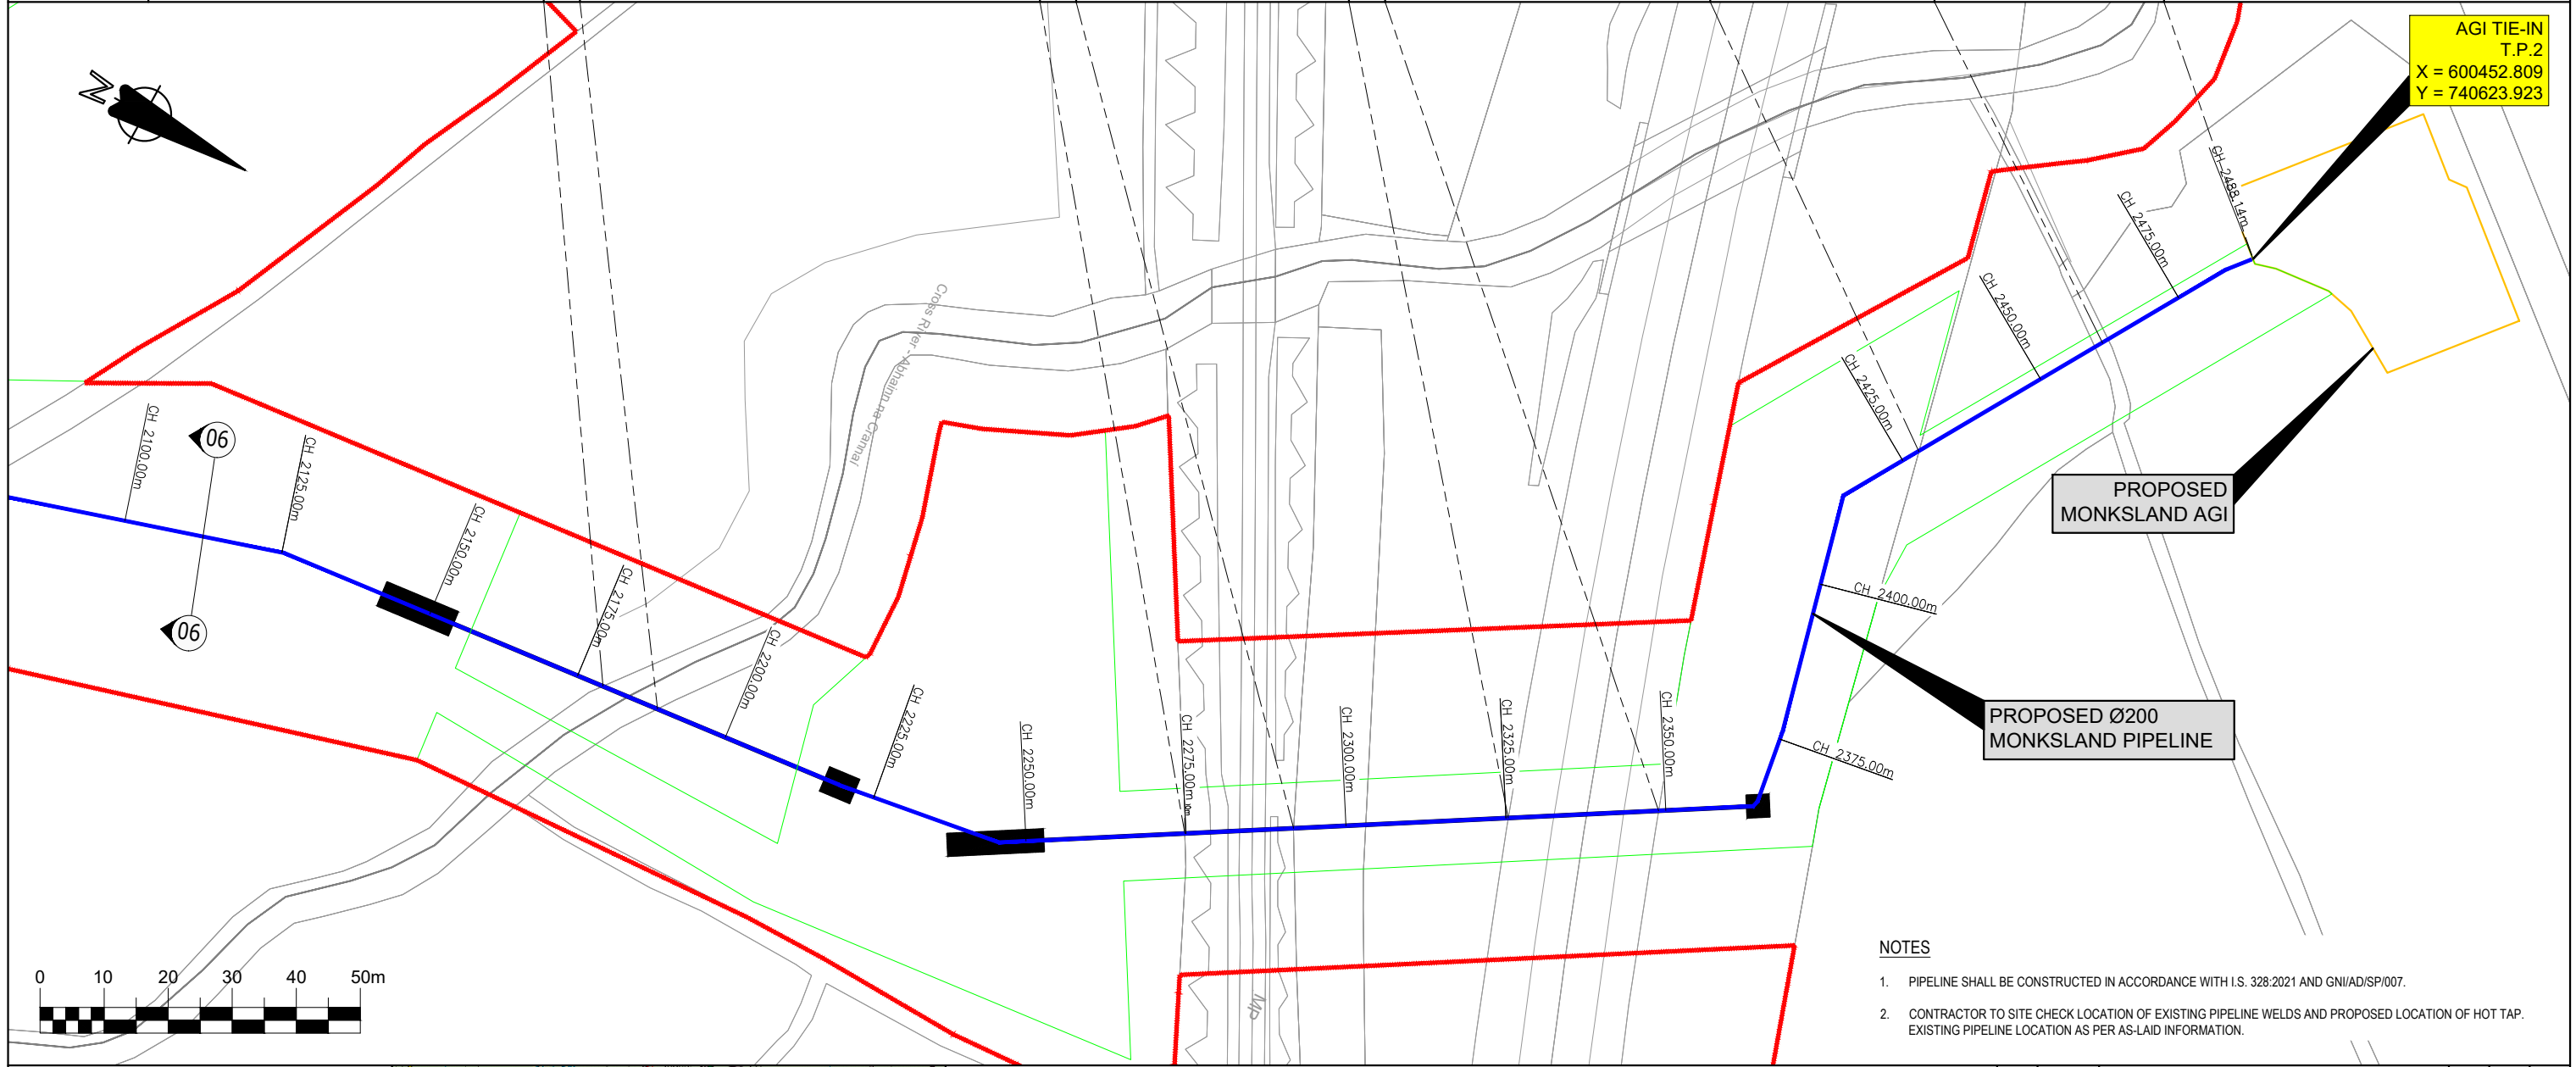

- NOTES**
- PIPELINE SHALL BE CONSTRUCTED IN ACCORDANCE WITH I.S. 328:2021 AND GNIAD/SP/007.
  - CONTRACTOR TO SITE CHECK LOCATION OF EXISTING PIPELINE WELDS AND PROPOSED LOCATION OF HOT TAP. EXISTING PIPELINE LOCATION AS PER AS-LAID INFORMATION.


**PROXIMITY DETAILS (IS328)**

DIAMETER OF PIPE	219mm
DESIGN PRESSURE	85 BAR
PIPELINE WALL THICKNESS	12.7mm
PROXIMITY DISTANCE	3m

O.S. MAP Ref.: 3103, 3169

CYAL50342881  
© National Mapping Division of Tailte Éireann.

**SECTION 39A APPLICATION**

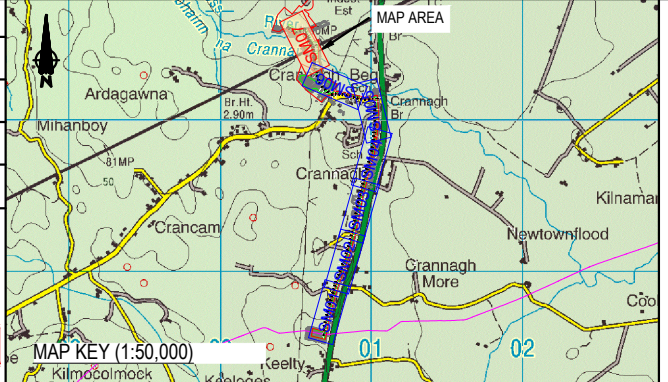

**LEGEND**

	PROPOSED PIPELINE		DISHED AERIAL MARKER POST		WELD NUMBER
	PLANNING CORRIDOR		CATHODIC PROTECTION		REPAIR WELD NUMBER
	EXISTING PIPELINE		C.P. SURFACE BOX		COVER TO PIPE / SERVICE
	EXTENT OF LICENCE AGREEMENT		ROAD CROSSING		SIDE BEND RIGHT
	MATCHLINE TO ADJOINING LOCATION MAP No.		RIVER CROSSING		SIDE BEND LEFT
	MARKER POST		TRANSITION PUP		SAG BEND
	PLAIN AERIAL MARKER POST		LAND DRAIN		OVER BEND

REV	DATE	SECTION 39A APPLICATION	DJM	TM	CS
23/08/24		REVISION	BY	CHKD.	APPR.
 Bridge Street Centre Portlaoise Co. Laois Ireland T: (00353) (0)57 866 5400 www.fingleton.ie		 P.O. Box 51, Gasworks Road, Cork, Rep. of Ireland T: +353 21 4534000		DRAWN BY: D.MALEY CHECKED BY: T.MALONE APPROVED BY: C.SMITH	
Project: 46527931-Gas to Greener Ideas Athlone					
Title: PIPELINE LOCATION MAP 07					
Scale: 1:1000/A3	Status: SECTION 39A	Drawing Number: 1379-01-DG-0027	Sheet 01 of 02		