


TOWNLAND	CRANNAGH BEG				MONKSLAND			
LAND OWNER OR REPUTED LAND OWNER								
OCCUPIER								
WAYLEAVE No.								
WAYLEAVE LENGTH								
SECTION	00	01	02	03	03	03		
FOLIO	RN1941F	RN25705N	RN10217F	RN10217F	RN37237F	RN37237F		

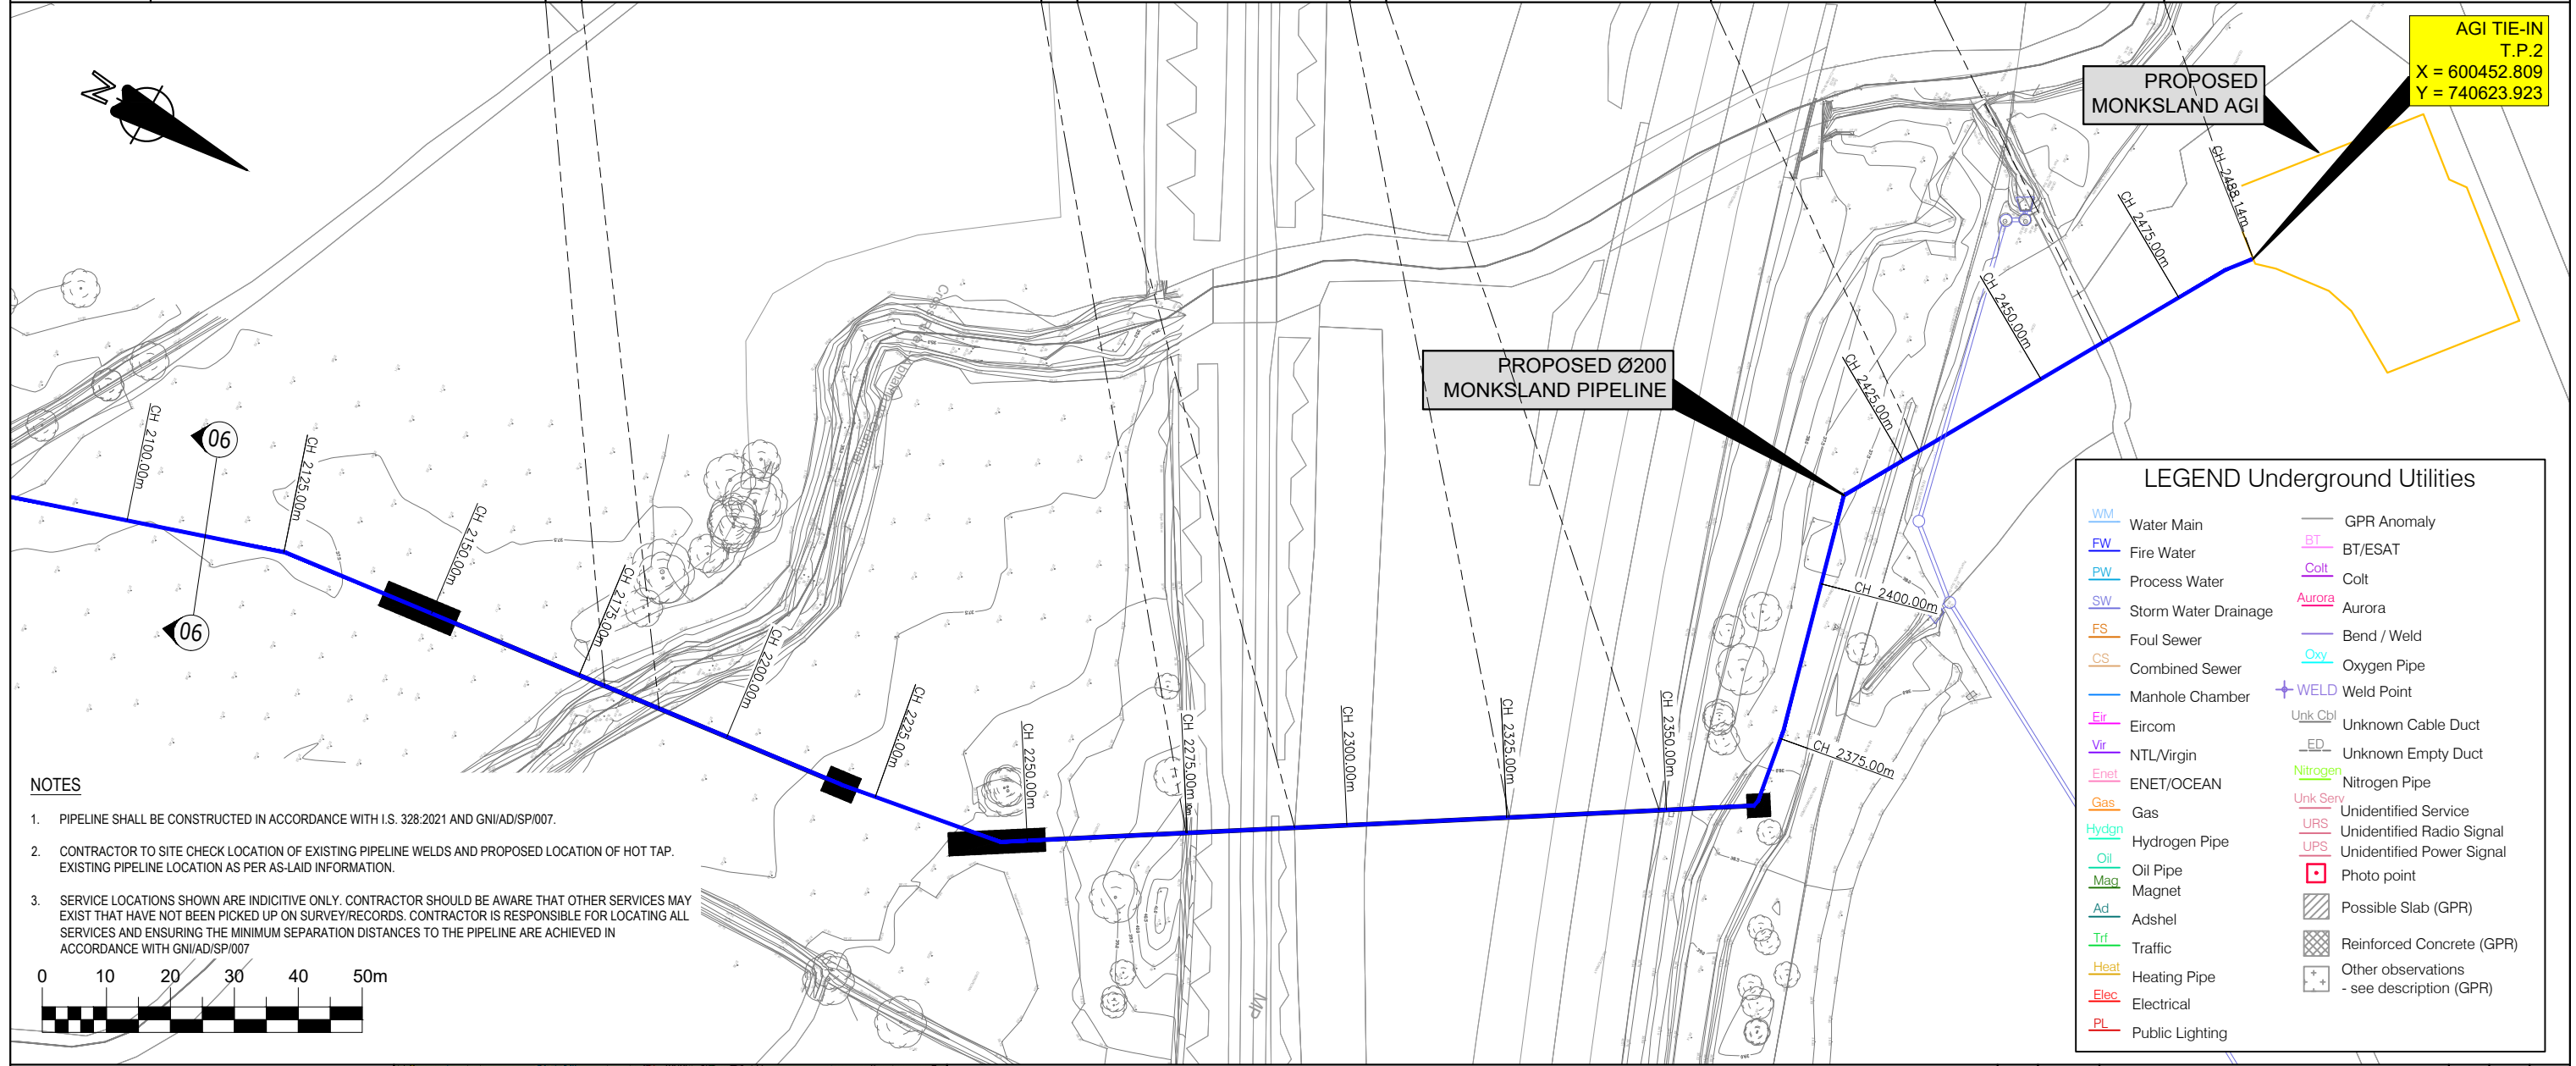


**NOTES**

- PIPELINE SHALL BE CONSTRUCTED IN ACCORDANCE WITH I.S. 328:2021 AND GNIAD/SP/007.
- CONTRACTOR TO SITE CHECK LOCATION OF EXISTING PIPELINE WELDS AND PROPOSED LOCATION OF HOT TAP. EXISTING PIPELINE LOCATION AS PER AS-LAID INFORMATION.
- SERVICE LOCATIONS SHOWN ARE INDICATIVE ONLY. CONTRACTOR SHOULD BE AWARE THAT OTHER SERVICES MAY EXIST THAT HAVE NOT BEEN PICKED UP ON SURVEY/RECORDS. CONTRACTOR IS RESPONSIBLE FOR LOCATING ALL SERVICES AND ENSURING THE MINIMUM SEPARATION DISTANCES TO THE PIPELINE ARE ACHIEVED IN ACCORDANCE WITH GNIAD/SP/007

WM	Water Main	—	GPR Anomaly
FW	Fire Water	BT	BT/ESAT
PW	Process Water	Colt	Colt
SW	Storm Water Drainage	Aurora	Aurora
FS	Foul Sewer	—	Bend / Weld
CS	Combined Sewer	Oxy	Oxygen Pipe
—	Manhole Chamber	WELD	Weld Point
Eir	Eircom	Unk Cbl	Unknown Cable Duct
Vir	NTL/Virgin	—ED	Unknown Empty Duct
Enet	ENET/OCEAN	Nitrogen	Nitrogen Pipe
Gas	Gas	Unk Serv	Unidentified Service
Hydgn	Hydrogen Pipe	URS	Unidentified Radio Signal
Oil	Oil Pipe	UPS	Unidentified Power Signal
Mag	Magnet	+	Photo point
Ad	Adshel	▨	Possible Slab (GPR)
Trf	Traffic	▩	Reinforced Concrete (GPR)
Heat	Heating Pipe	+	Other observations - see description (GPR)
Elec	Electrical		
PL	Public Lighting		

DIAMETER OF PIPE	219mm
DESIGN PRESSURE	85 BAR
PIPELINE WALL THICKNESS	12.7mm
PROXIMITY DISTANCE	3m
O.S. MAP Ref.:	3103, 3169
CYAL50342881 © National Mapping Division of Tailte Éireann.	

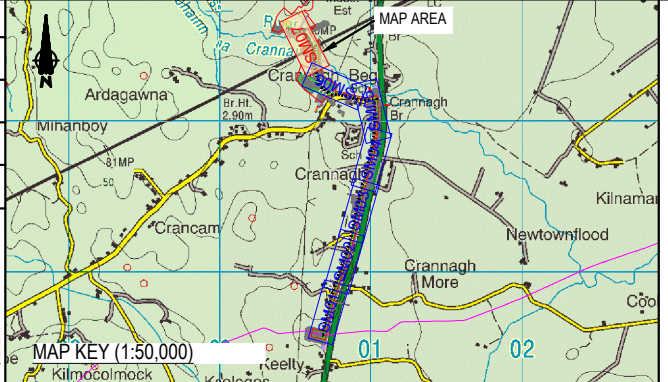

—	PROPOSED PIPELINE	DM	DISHED AERIAL MARKER POST	W	WELD NUMBER
—	PLANNING CORRIDOR	CP	CATHODIC PROTECTION	W	REPAIR WELD NUMBER
—	EXISTING PIPELINE	CP	C.P. SURFACE BOX	C	COVER TO PIPE / SERVICE
—	EXTENT OF LICENCE AGREEMENT	RDX	ROAD CROSSING	SBR	SIDE BEND RIGHT
XX	MATCHLINE TO ADJOINING LOCATION MAP No.	RVX	RIVER CROSSING	SBL	SIDE BEND LEFT
MP	MARKER POST	T.P.	TRANSITION PUP	SAG	SAG BEND
PM	PLAIN AERIAL MARKER POST	L.D.	LAND DRAIN	OB	OVER BEND

REV	DATE	SECTION 39A APPLICATION	DJM	TM	CS
23/08/24					
BRIDGE STREET CENTRE PORTLAISHE CO. LANC. IRELAND T: (00353)057 866 5400 WWW.FINGLETON.IE				P.O. Box 51, Gasworks Road, Cork, Rep. of Ireland T: +353 21 4534000	
Project: 46527931-Gas to Greener Ideas Athlone		Drawn by: D.MAILEY			
		Checked by: T.MALONE			
		Approved by: C.SMITH			
Title: PIPELINE LOCATION MAP 07					
Scale: 1:1000/A3	Status: SECTION 39A	Drawing Number: 1379-01-DG-0027	Sheet	03	03

**SECTION 39A APPLICATION**