



NOTES:

1. ALL DIMENSIONS ARE IN METERS.
2. CONTRACTOR TO DETERMINE TEMPORARY SITE LAYOUT.
3. DO NOT SCALE FROM THIS DRAWING.


LEGEND:

- AGI
- TEMPORARY COMPOUND
- WELFARE AND CONSTRUCTION PARKING AREA
- TEMPORARY WORKING AREA BOUNDARY
- PROPOSED GAS PIPELINE



# SECTION 39A APPLICATION


ISSUE	REVISION	REV. BY	A	B	C	D	E	F	G
A	SECTION 39A APPLICATION	DJM	TM	CS					
		23/08/2024	23/08/2024	23/08/2024					


<p>CONSULTANT</p>  <p>Bridge Street Centre Portlaoise Co. Laois Ireland T: 00353(0)57 866 5400 www.fingleton.ie</p>	<b>APPROVALS</b>	
	A DRAWING OFFICE	DRAWN BY D. MAILEY
	B DESIGN ENGINEERING	CHECKED T. MALONE
C STRATEGY/PLANNING	APPROVAL C. SMITH	
D DESIGN MANAGEMENT	DATE 23/08/2024	
E OPERATIONS		
F CONSTRUCTION		
G AMIAO ADDITIONAL		

PROJECT	
46527391 Gas to Greener Ideas, Athlone	

TITLE	
TEMPORARY WORKING AREA Monksland AGI	

DRAWING NUMBER	SCALE	SHEET
GNI/13803/008	1:250	02 OF 04

	
P.O. Box 51, Gasworks Road, Cork, Rep of Ireland T +353 21 4534000	

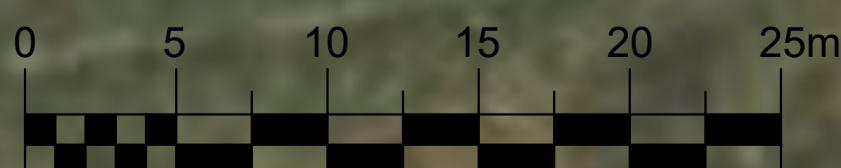

TEMPORARY WORKING AREA  
(SCALE: 1:250)