


NOTES:

1. ALL DIMENSIONS ARE IN MILLIMETERS UNLESS OTHERWISE STATED. USE FIGURED DIMENSIONS ONLY

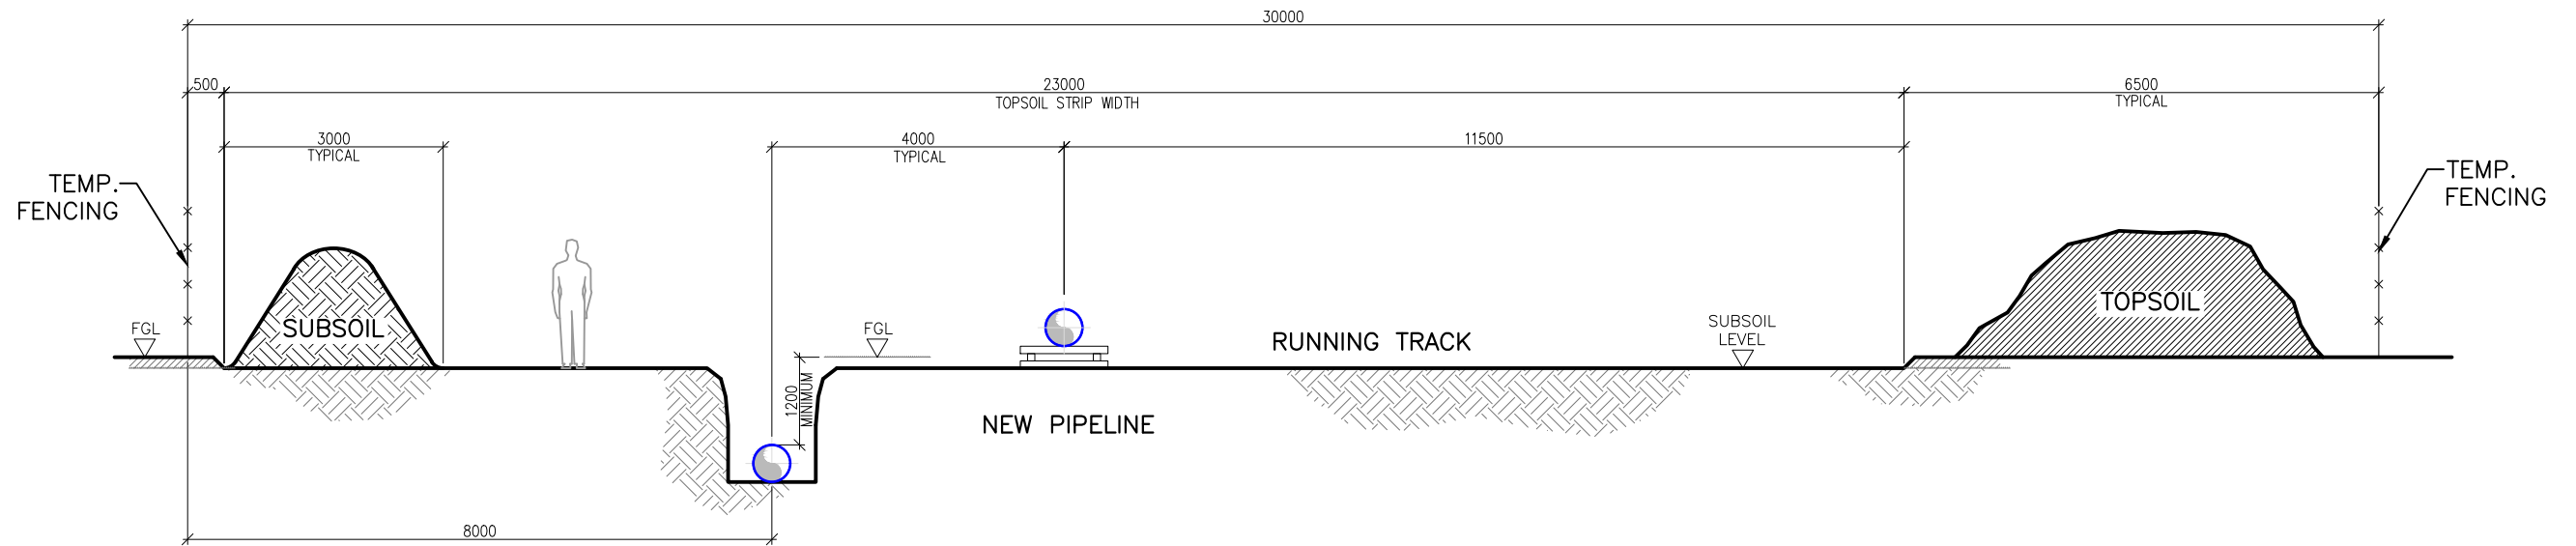

SECTION 39A APPLICATION

										APPROVALS			PROJECT 1379.01 - GAS TO GREENER IDEAS				
										A	DRAWING OFFICE		DRAWN BY D.MAILEY				
										B	DESIGN ENGINEERING		CHECKED T.MALONE				
										C	STRATEGY/PLANNING		APPROVAL C.SMITH				
										D	DESIGN MANAGEMENT		DATE 23/08/24				
										E	OPERATIONS						
										F	CONSTRUCTION						
										G	AM/AO ADDITIONAL						
A	SECTION 39A APPLICATION									DJM	TM	CS					
ISSUE	REVISION									23/08/24	23/08/24	23/08/24					
										REV. BY	A	B	C	D	E	F	G
CONSULTANT Bridge Street Centre Portlaoise Co. Laois Ireland T:(00353)(0)57 866 5400 www.fingleton.ie							P.O Box 51, Gasworks Road, Cork, Rep of Ireland T +353 21 4534000			DRAWING NUMBER GNI138/Misc/003			SCALE AS STATED @A1		SHEET 01 OF 01		