


PLAN OF PIPELINE
TEMPORARY
WORKING AREA
(Scale 1:200)

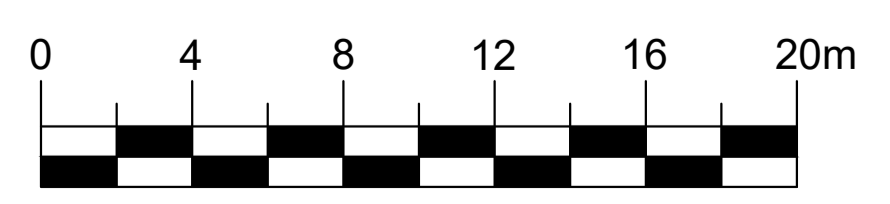

LEGEND:

- TEMPORARY COMPOUND
- WELFARE AND CONSTRUCTION PARKING AREA
- TEMPORARY WORKS BOUNDARY
- PROPOSED #200 GAS PIPELINE

SECTION 39A APPLICATION

A	SECTION 39A APPLICATION	DJM	TM	CS								
		23/08/2024	23/08/2024	23/08/2024								
ISSUE		REVISION		REV. BY		A	B	C	D	E	F	G
CONSULTANT		APPROVALS										
Gas Networks Ireland Gasworks Road, Cork, Ireland PH: (+353) 21 453 4000		A	DRAWING OFFICE		DRAWN BY							
		B	DESIGN ENGINEERING		D. MAILEY							
		C	STRATEGY/PLANNING		CHECKED							
		D	DESIGN MANAGEMENT		T. MALONE							
PROJECT		46527391 Gas to Greener Ideas, Athlone		E	OPERATIONS		APPROVAL					
				F	CONSTRUCTION		C. SMITH					
				G	AMIAO ADDITIONAL		DATE					
								23/08/2024				
TITLE		PIPELINE TEMPORARY WORKING AREA GNI138/MONKSLAND PIPELINE										
DRAWING NUMBER		GNI138/Misc/004		SCALE		1:200		SHEET		01		
								OF		01		
										GNI (UK) Ltd. P.O. Box 51, Gasworks Road, Cork, Rep of Ireland T +353 21 4534000		

NOTES:

1. ALL DIMENSIONS IN MILLIMETERS UNLESS OTHERWISE STATED.
2. ALL CO-ORDINATES RELATE TO IRISH TRANSVERSE MERCATOR (ITM).
3. ALL LEVELS RELATE TO MALIN HEAD DATUM, UNLESS OTHERWISE STATED.
4. CONTRACTOR TO DETERMINE TEMPORARY WORKS LAYOUT.