


TOWNLAND	CRANNAGHMORE
LAND OWNER OR REPUTED LAND OWNER	
OCCUPIER	
WAYLEAVE No.	
WAYLEAVE LENGTH	
SECTION	00
FOLIO	UNKNOWN



NOTES

1. PIPELINE SHALL BE CONSTRUCTED IN ACCORDANCE WITH I.S. 328:2021 AND GNI/ADI/SP/007.
2. CONTRACTOR TO SITE CHECK LOCATION OF EXISTING PIPELINE WELDS AND PROPOSED LOCATION OF HOT TAP. EXISTING PIPELINE LOCATION AS PER AS-LAID INFORMATION.

PROXIMITY DETAILS (IS328)	
DIAMETER OF PIPE	219mm
DESIGN PRESSURE	85 BAR
PIPELINE WALL THICKNESS	12.7mm
PROXIMITY DISTANCE	3m
O.S. MAP Ref.: 3103, 3169	
CYAL50342881 © National Mapping Division of Tailte Éireann.	

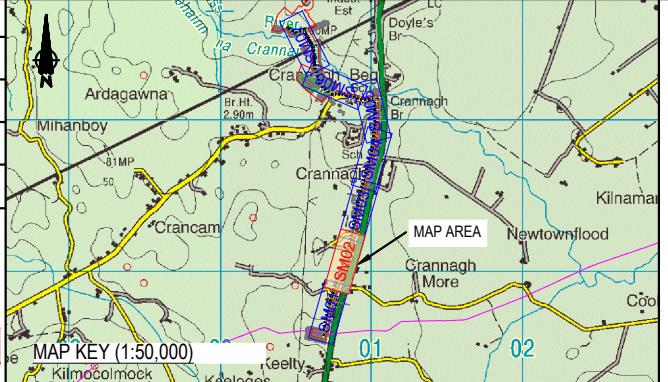

LEGEND		
	PROPOSED PIPELINE	
	PLANNING CORRIDOR	
	EXISTING PIPELINE	
	EXTENT OF LICENCE AGREEMENT	
	MATCHLINE TO ADJOINING LOCATION MAP No.	
	MARKER POST	
	PLAIN AERIAL MARKER POST	
	DISHED AERIAL MARKER POST	W WELD NUMBER
	CATHODIC PROTECTION	W REPAIR WELD NUMBER
	C.P. SURFACE BOX	C COVER TO PIPE / SERVICE
	ROAD CROSSING	SBR SIDE BEND RIGHT
	RIVER CROSSING	SBL SIDE BEND LEFT
	TRANSITION PUP	SAG SAG BEND
	LAND DRAIN	OB OVER BEND

A		23/08/24	SECTION 39A APPLICATION	DJM	TM	CS
REV	DATE	REVISION		BY	CHKD.	APPR.
Project:		46527931-Gas to Greener Ideas Athlone		DRAWN BY	D.MALEY	
Title:		PIPELINE LOCATION MAP 02		CHECKED BY	T.MALONE	
Scale:		1:1000/A3	Status:	SECTION 39A	APPROVED BY	C.SMITH
Drawing Number:		1379-01-DG-0022		Sheet	01 of 02	

SECTION 39A APPLICATION

Fingleton White
 Bridge Street Centre
 Portlaoise
 Co. Laois
 Ireland
 T: (00353) (0)57 866 5400
 www.fingleton.ie

Gas Networks Ireland
 P.O. Box 51,
 Gasworks Road,
 Cork,
 Rep. of Ireland
 T: +353 21 4534000