


TOWNLAND	CRANNAGHMORE	CRANNAGH BEG
LAND OWNER OR REPUTED LAND OWNER		
OCCUPIER		
WAYLEAVE No.		
WAYLEAVE LENGTH		
SECTION	00	00
FOLIO	UNKNOWN	RN1941F



NOTES

- PIPELINE SHALL BE CONSTRUCTED IN ACCORDANCE WITH I.S. 328:2021 AND GNI/AD/SP/007.
- CONTRACTOR TO SITE CHECK LOCATION OF EXISTING PIPELINE WELDS AND PROPOSED LOCATION OF HOT TAP. EXISTING PIPELINE LOCATION AS PER AS-LAID INFORMATION.

PROXIMITY DETAILS (IS328)	
DIAMETER OF PIPE	219mm
DESIGN PRESSURE	85 BAR
PIPELINE WALL THICKNESS	12.7mm
PROXIMITY DISTANCE	3m
O.S. MAP Ref.: 3103, 3169	
CYAL50342881 © National Mapping Division of Tailte Éireann.	

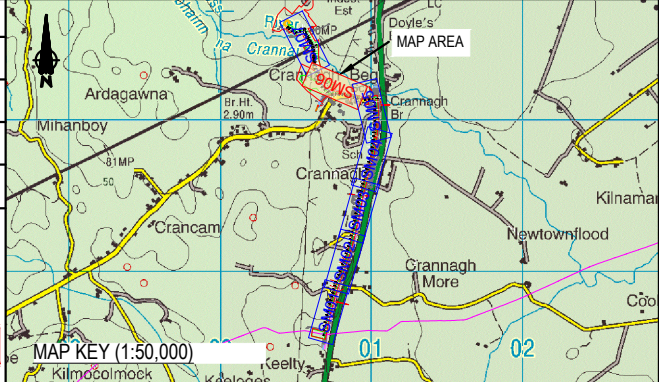

LEGEND					
	PROPOSED PIPELINE		DISHED AERIAL MARKER POST	W	WELD NUMBER
	PLANNING CORRIDOR		CATHODIC PROTECTION	W	REPAIR WELD NUMBER
	EXISTING PIPELINE		C.P. SURFACE BOX	C	COVER TO PIPE / SERVICE
	EXTENT OF LICENCE AGREEMENT	RDX	ROAD CROSSING	SBR	SIDE BEND RIGHT
	MATCHLINE TO ADJOINING LOCATION MAP No.	RVX	RIVER CROSSING	SBL	SIDE BEND LEFT
	MARKER POST	T.P.	TRANSITION PUP	SAG	SAG BEND
	PLAIN AERIAL MARKER POST	L.D.	LAND DRAIN	OB	OVER BEND

REV	DATE	SECTION 39A APPLICATION	DJM	TM	CS
A		23/08/24			
REVISION			BY	CHKD.	APPR.
Fingleton White			Gas Networks Ireland		
Project: 46527931-Gas to Greener Ideas Athlone			DRAWN BY	D.MALEY	
			CHECKED BY	T.MALONE	
			APPROVED BY	C.SMITH	
Title: PIPELINE LOCATION MAP 06					
Scale:	1:1000/A3	Status:	SECTION 39A	Drawing Number:	1379-01-DG-0026
				Sheet	02
				Of	03

SECTION 39A APPLICATION