




NOTES:

1. ALL DIMENSIONS ARE IN METERS.
2. CONTRACTOR TO DETERMINE TEMPORARY SITE LAYOUT.
3. DO NOT SCALE FROM THIS DRAWING.

LEGEND:


- AGI
- TEMPORARY COMPOUND
- WELFARE AND CONSTRUCTION PARKING AREA
- TEMPORARY WORKING AREA BOUNDARY
- PROPOSED GAS PIPELINE

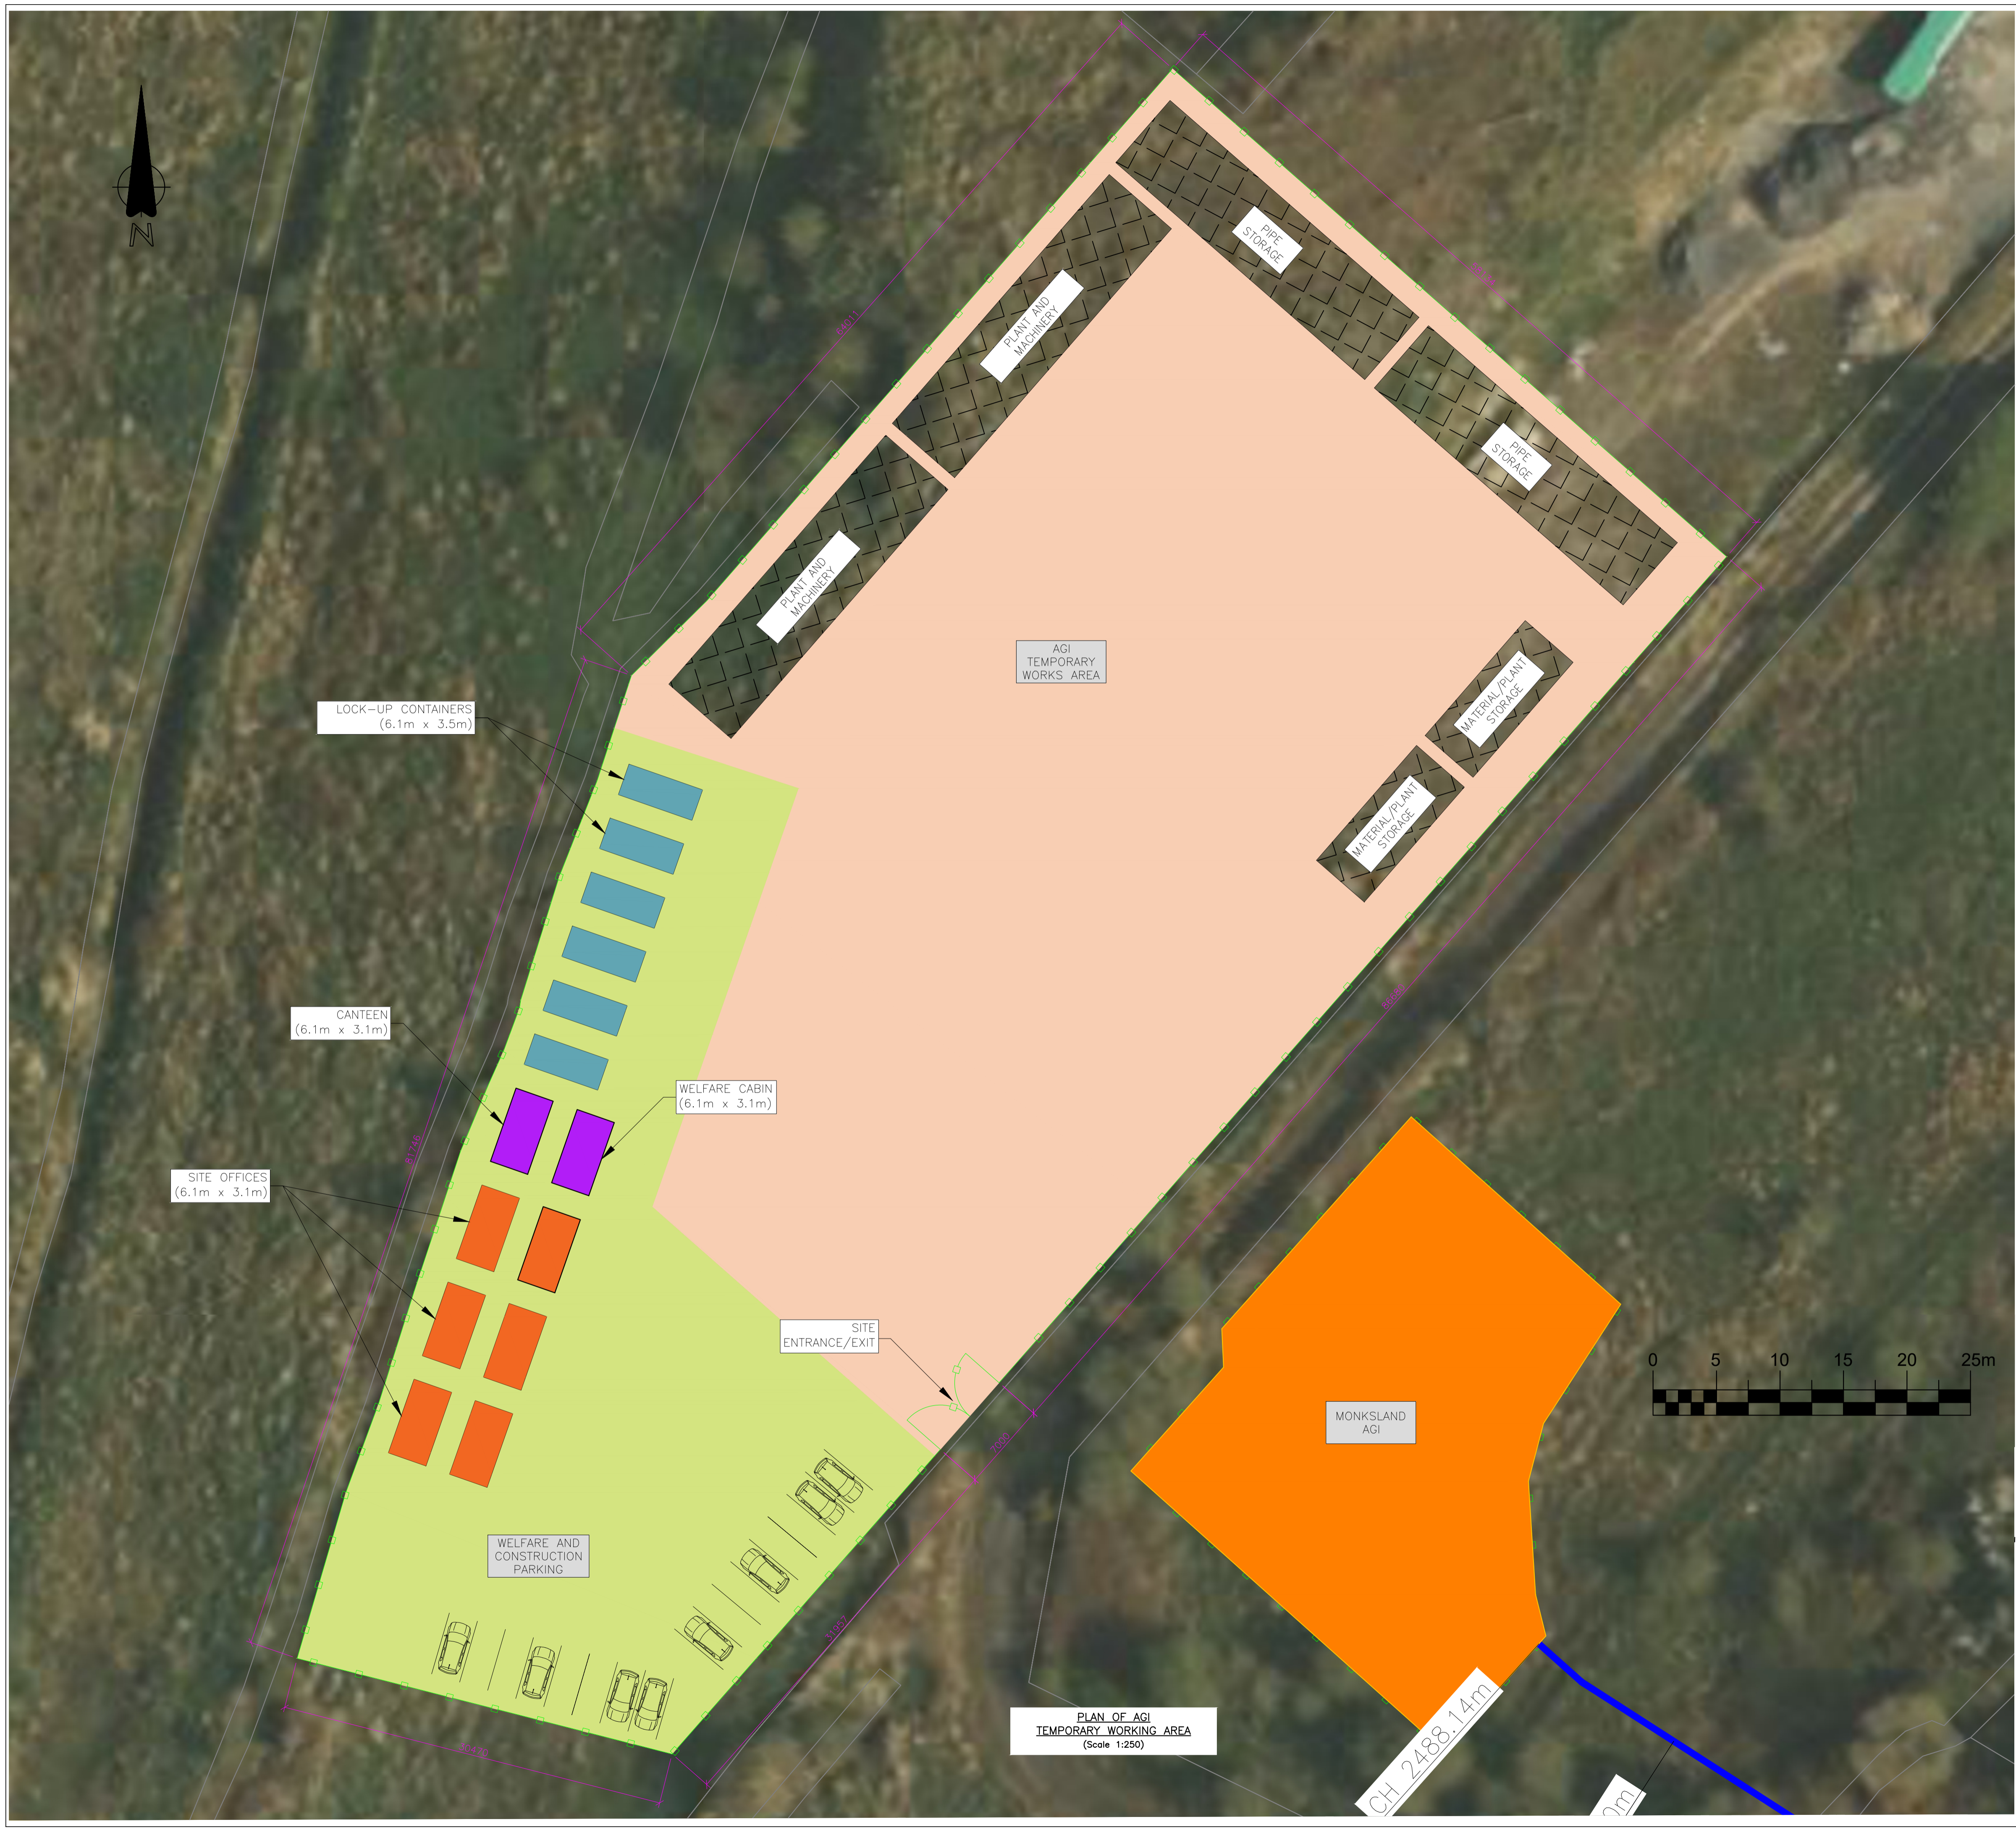

SECTION 39A APPLICATION

ISSUE	REVISION	REV. BY	A	B	C	D	E	F	G
A	SECTION 39A APPLICATION	DJM	23/08/2024	TM	23/08/2024	CS	23/08/2024		

CONSULTANT		APPROVALS			
 Bridge Street Centre Portlaoise Co. Laois Ireland T: 00353(0)57 866 5400 www.fingleton.ie		A	DRAWING OFFICE	DRAWN BY	D. MAILEY
B	DESIGN ENGINEERING	CHECKED	T. MALONE		
C	STRATEGY/PLANNING	DESIGN MANAGEMENT			
D	OPERATIONS	APPROVAL	C. SMITH		
E	CONSTRUCTION	DATE	23/08/24		
F	AMIAO ADDITIONAL				

PROJECT		TITLE	
46527391 Gas to Greener Ideas, Athlone		TEMPORARY WORKING AREA Monksland AGI	
DRAWING NUMBER	SCALE	SHEET	
GNI/13803/008	1:250	01 OF 04	
		P.O. Box 51, Gasworks Road, Cork, Rep of Ireland T +353 21 4534000	

PLAN OF AGI TEMPORARY WORKING AREA (Scale 1:250)